

REV	DATE	DESCRIPTION OF CHANGE	ENG
B	07/11/14	REVISED. SEE DCN SN0232C	RJB



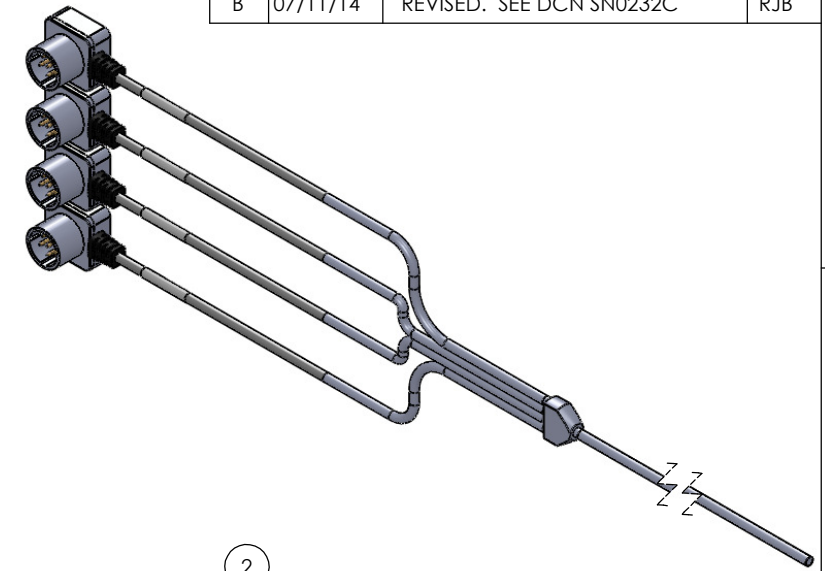


TABLE 1		
BA5590-MVS PIN	ITEM 4 WIRE COLOR	ITEM 3 WIRE COLOR
1,2	BLACK	BLACK & GREEN
4,5	RED	RED & WHITE

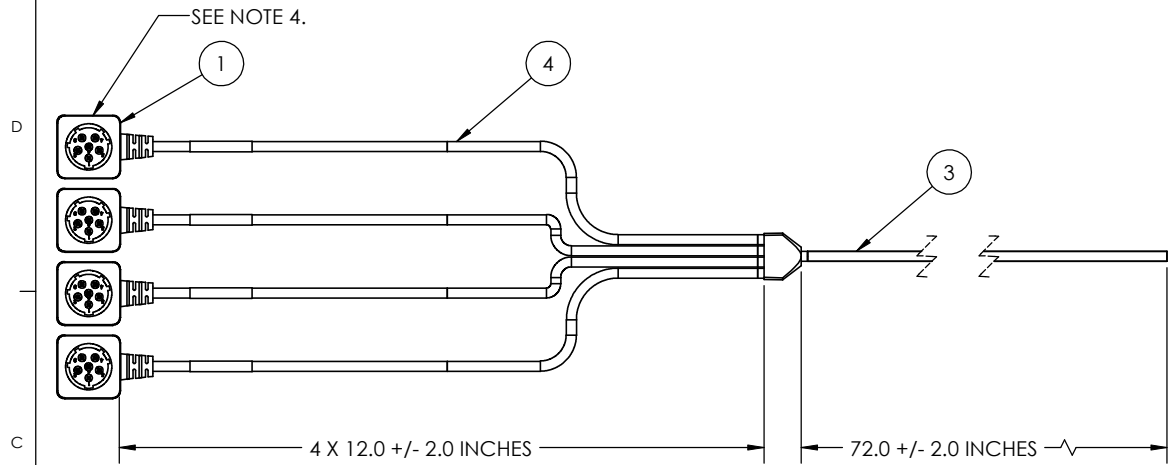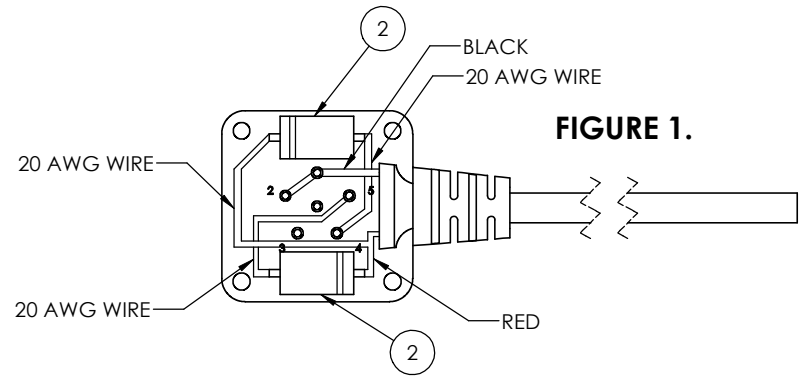


BILL OF MATERIALS				
ITEM NO.	PART NUMBER	QTY	NAME	COMMENTS
1	CONN-BA5590-MVS	4	CONNECTOR ASSY	BA5590 MALE BATTERY CONNECTOR WITH VELCRO STRAP.
2	80SQ040	8	RECTIFIER DIODE	VISHAY 8 AMP
3		74"	18 AWG WIRE	4C CABLE. 5.0MM OD.
4	UL1332 TEFLON	50"	20 AWG WIRE	2C CABLE. 4.6MM OD.

- NOTES:
- ITEMS SHOWN ON SHEETS 2 AND 3 ARE FOR ONE (1) CONNECTION INTERFACE. THE SN-322 HAS 4 BATTERY CONNECTIONS
 - REFERENCE SUPPLYNET FILE NUMBER SN0232.
 - EACH CONNECTOR HAS A VELCRO SECURING HARNESS. SEE SHEETS 2 AND 3 FOR STRAP DETAILS AND ASSEMBLY.
 - CONNECT WIRING PER TABLE 1 AND FIGURE 1.

UNLESS OTHERWISE SPECIFIED:		NAME		DATE	
DIMENSIONS ARE IN: INCHES		DRAWN		RJB 11/05/13	
TOLERANCES: .XX: ± 0.03		CHECKED		RJB 11/05/13	
ANGULAR: .XX°.1°		COMMENTS:			
BREAK EDGES: .005 - .020					
FILLET: .005 - .020					
SURFACE FINISH:					
GEOMETRIC TOLERANCING PER: ASME Y14.5 - 2009		PROPRIETARY AND CONFIDENTIAL			
MATERIAL: SEE DRAWING NOTES		THE INFORMATION CONTAINED IN THIS DRAWING IS THE SOLE PROPERTY OF SUPPLYNET, INC. ANY REPRODUCTION IN PART OR AS A WHOLE WITHOUT THE WRITTEN PERMISSION OF SUPPLYNET INC. IS PROHIBITED.			
FINISH: SEE DRAWING NOTES		CAGE CODE: 1HJX9			
DO NOT SCALE DRAWING		SCALE: NA			

PART NUMBER: SN-322		
SupplyNet 614 CORPORATE WAY SUITE 8H VALLEY COTTAGE, NY 10989		
TITLE: 12 VDC CABLE WITH 4 VELCRO STRAPS,		
SIZE B	DWG. NO. SN-322	REV B
SCALE: NA	WEIGHT:	SHEET 1 OF 3

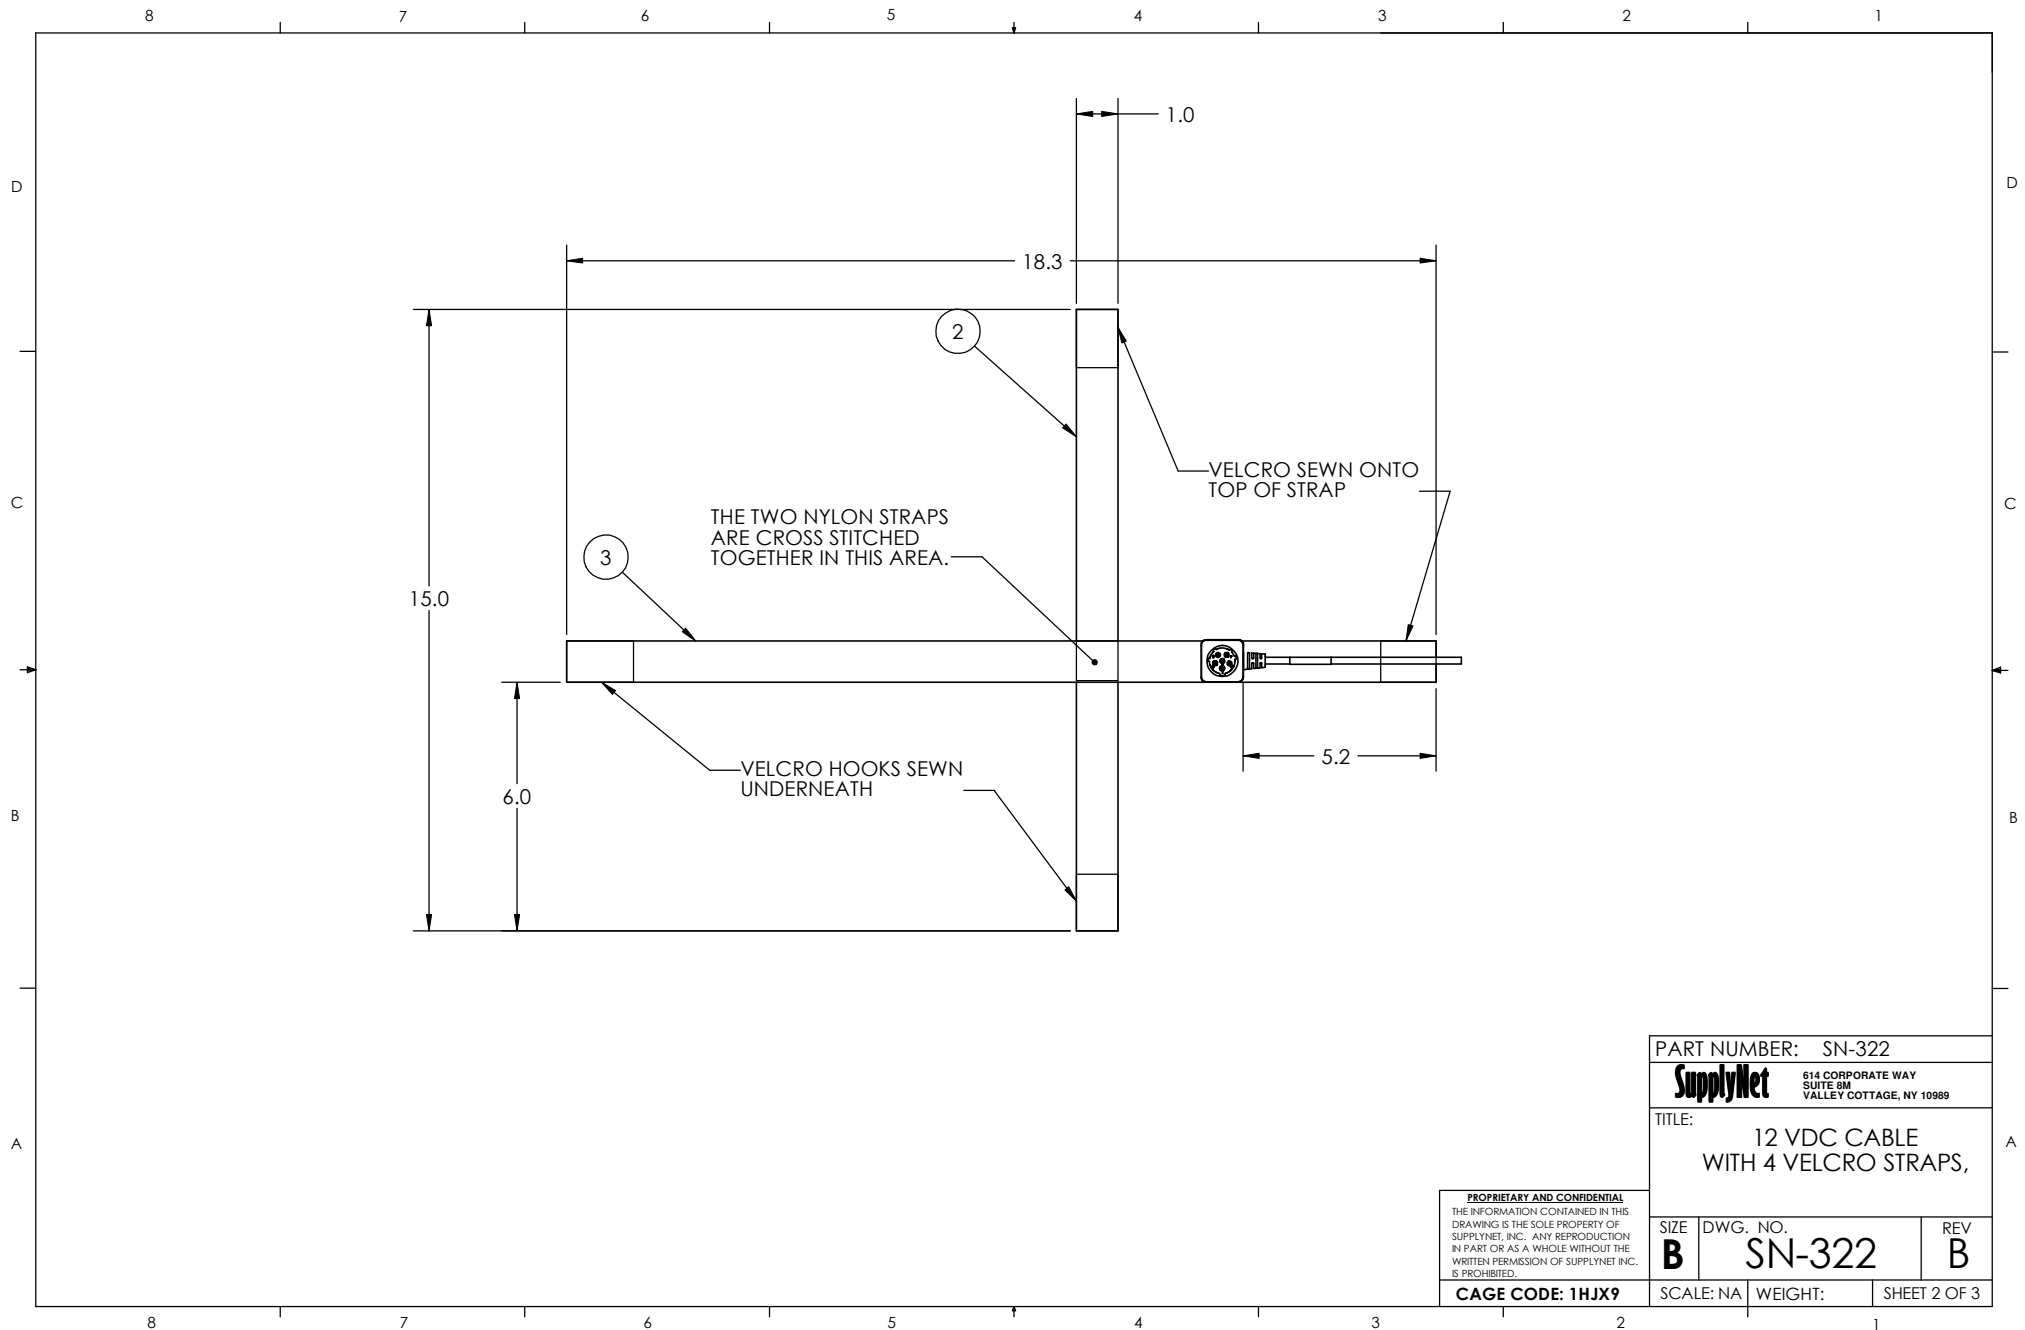

PART NUMBER: SN-322			
SupplyNet 614 CORPORATE WAY SUITE 8H VALLEY COTTAGE, NY 10989			
TITLE: 12 VDC CABLE WITH 4 VELCRO STRAPS,			
SIZE B	DWG. NO. SN-322	REV B	
CAGE CODE: 1HJX9		SCALE: NA	WEIGHT: SHEET 2 OF 3

PROPRIETARY AND CONFIDENTIAL
THE INFORMATION CONTAINED IN THIS
DRAWING IS THE SOLE PROPERTY OF
SUPPLYNET, INC. ANY REPRODUCTION
IN PART OR AS A WHOLE WITHOUT THE
WRITTEN PERMISSION OF SUPPLYNET INC.
IS PROHIBITED.

